




TYPICAL SECTION
AZURELEE DRIVE
RAMBLA PACIFICO TO 885 FEET E/O BRIARBLUFF DR
NO SCALE

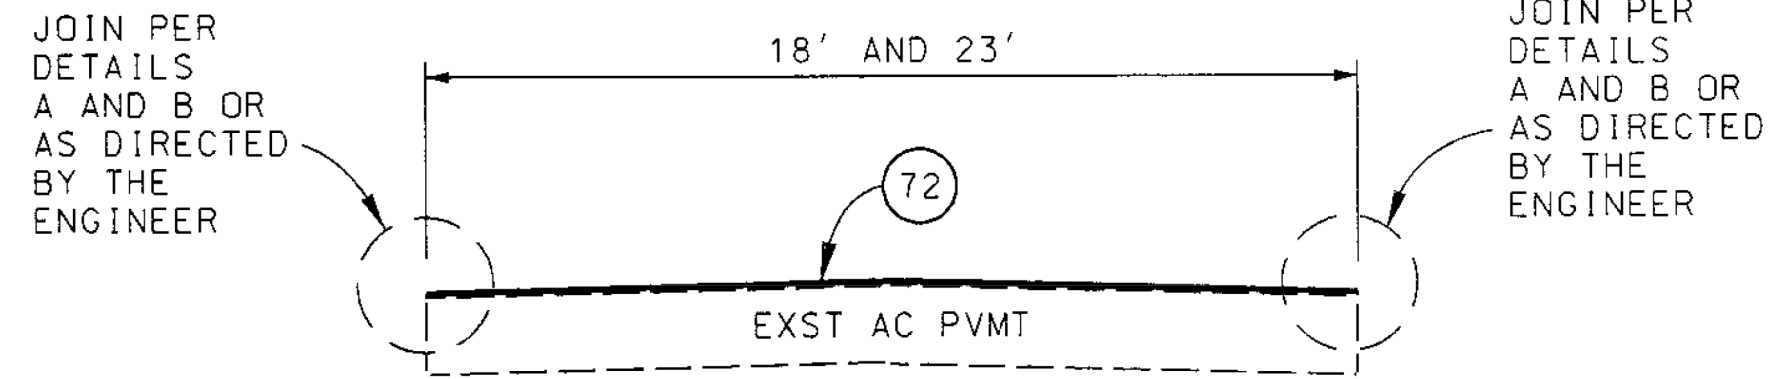


TYPICAL SECTION
BRIARBLUFF DRIVE
AZURELEE DR TO HUME RD
NO SCALE

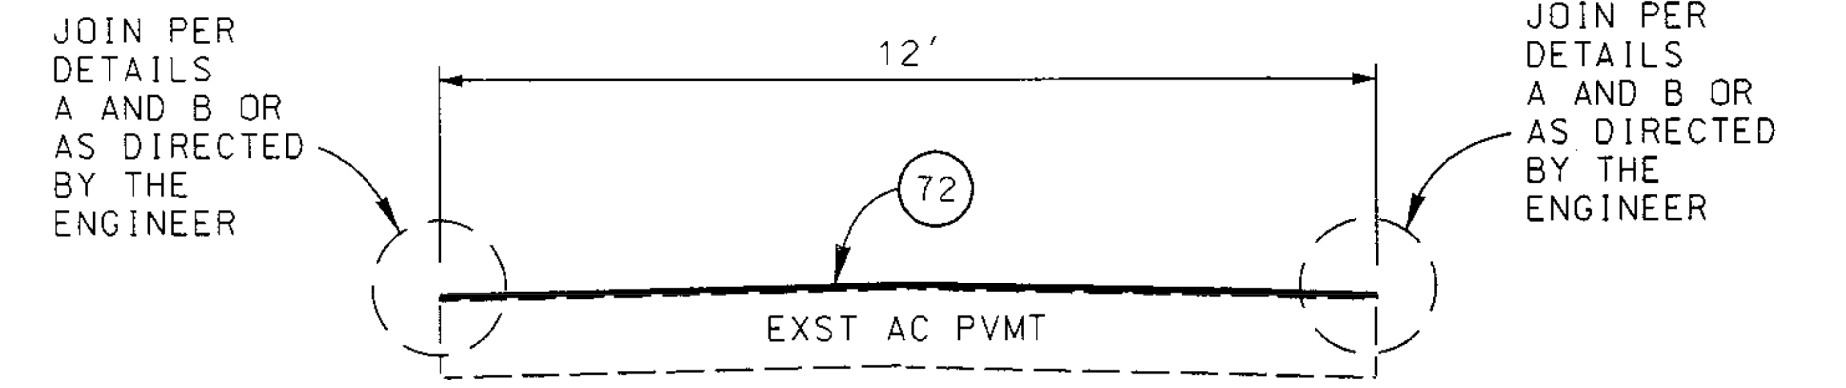


TYPICAL SECTION
LAMPLIGHTER LANE
840 FEET W/O RAMBLA PACIFICO TO RAMBLA PACIFICO
NO SCALE

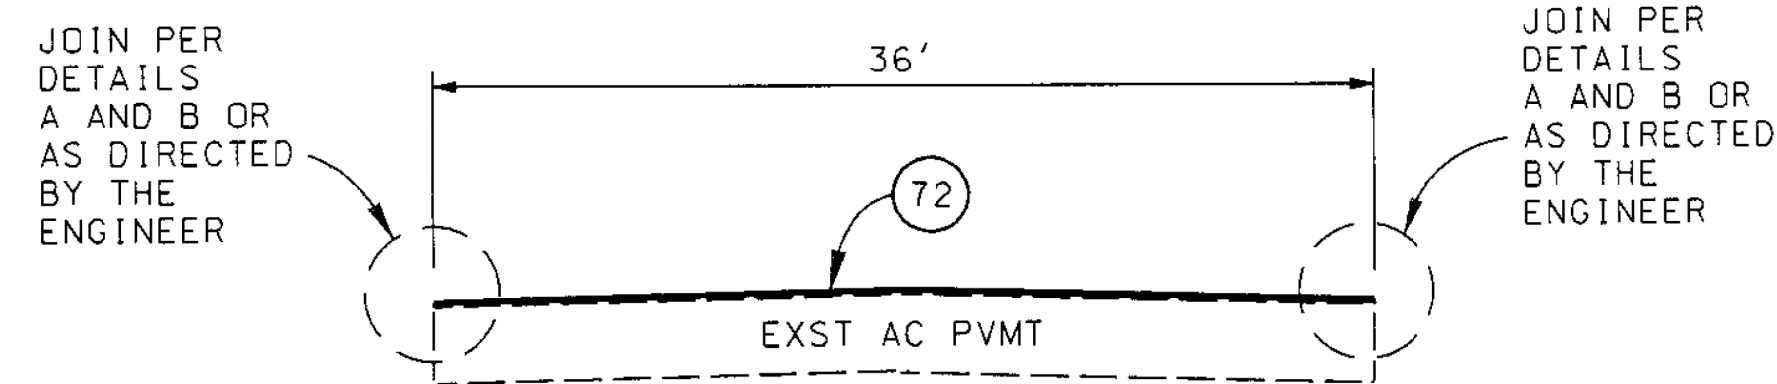


TYPICAL SECTION
BOCANA STREET
MONTE VIENTO DR TO 287 FEET E/O MONTE VIENTO DR
COPACABANA STREET
400 FEET W/O MONTE VIENTO DR TO MONTE VIENTO DR
MOON SHADOWS DRIVE
1,217 FEET W/O MONTE VIENTO DR TO MONTE VIENTO DR
PALOMA BLANCA DRIVE
MONTE VIENTO DR TO 1,235 FEET E/O MONTE VIENTO DR
POMPAÑO STREET
MONTE VIENTO DR TO 344 FEET E/O MONTE VIENTO DR
NO SCALE

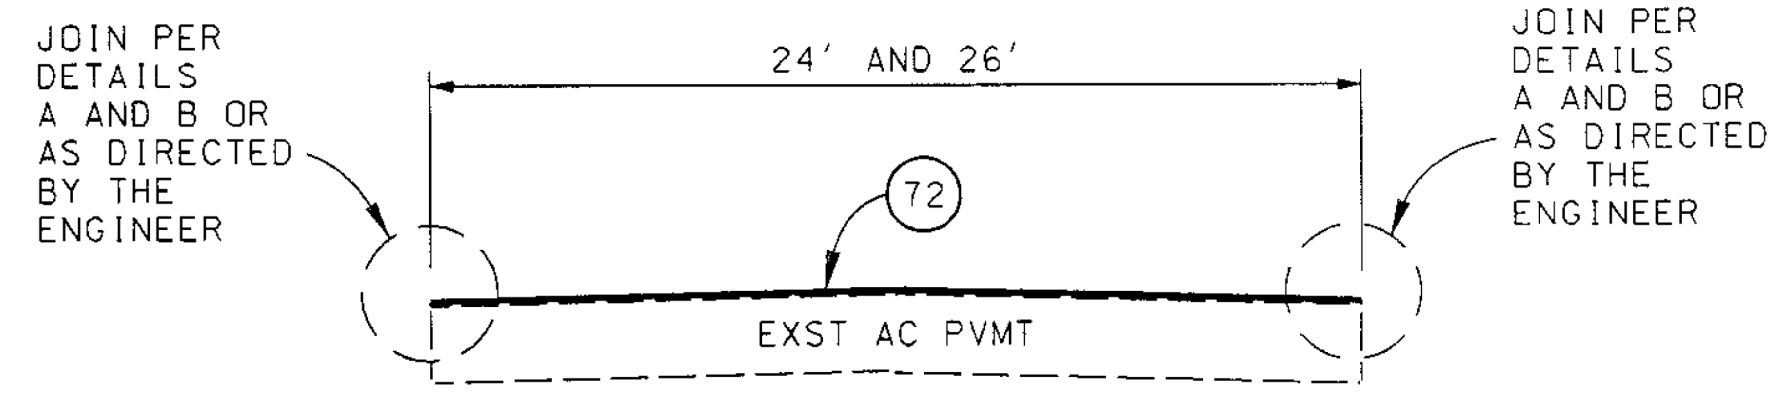


TYPICAL SECTION
CASTLEWOOD DRIVE
AZURELEE DR TO HUME RD
NO SCALE

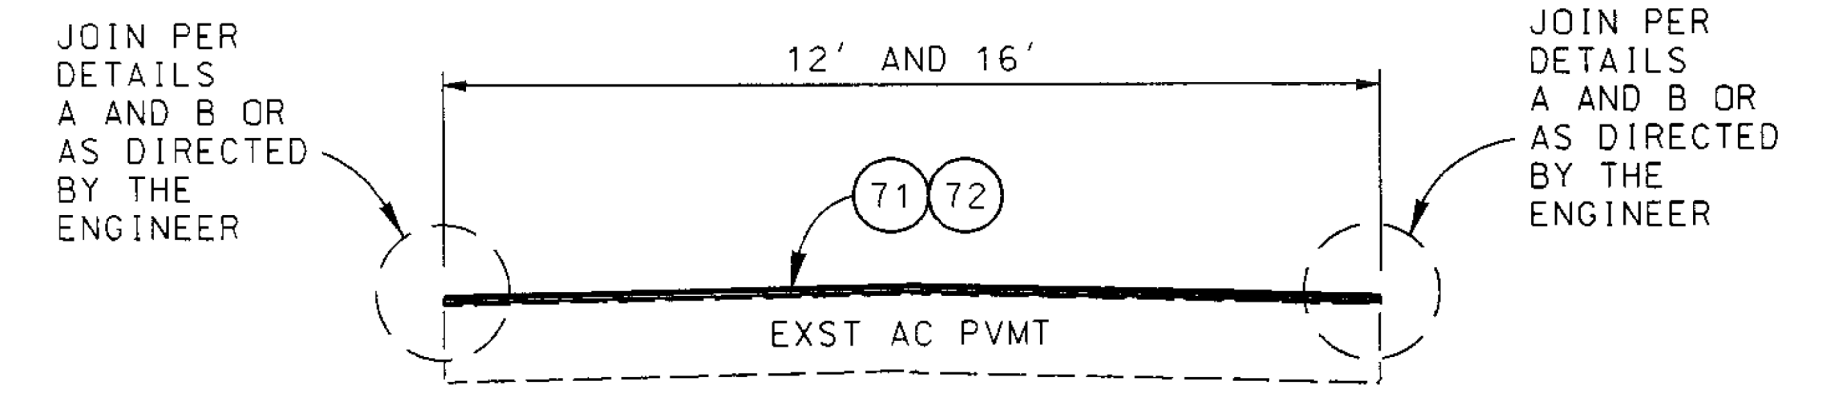


TYPICAL SECTION
LAS FLORES HEIGHTS ROAD
LAS FLORES CANYON RD TO 1,375 FEET N/O GORGE RD
NO SCALE

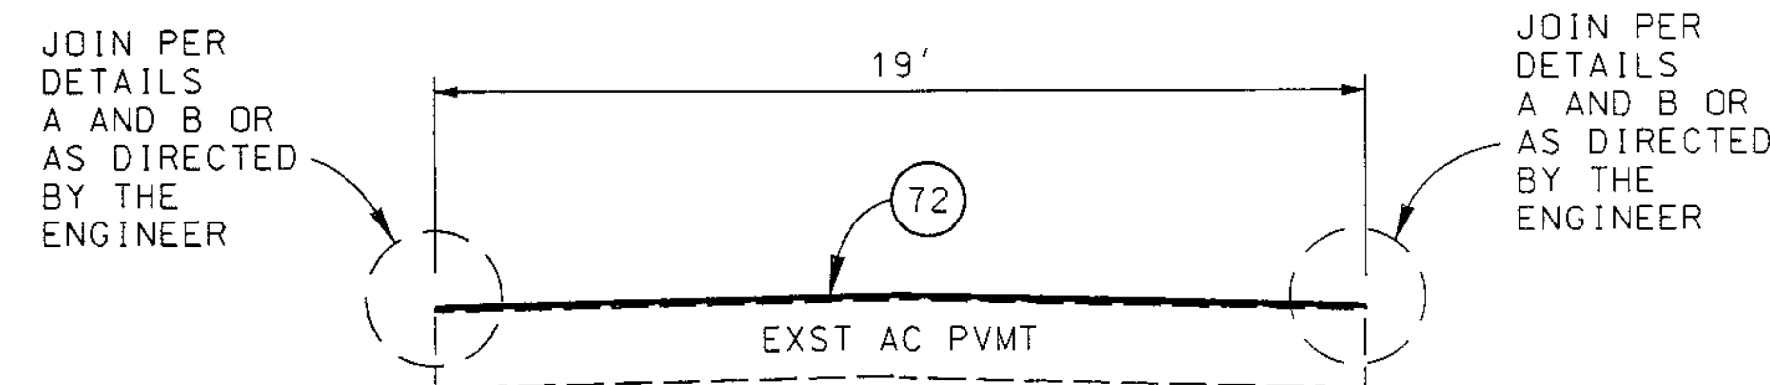


TYPICAL SECTION
HUME ROAD
RAMBLA PACIFICO TO CASTLEWOOD DR
NO SCALE

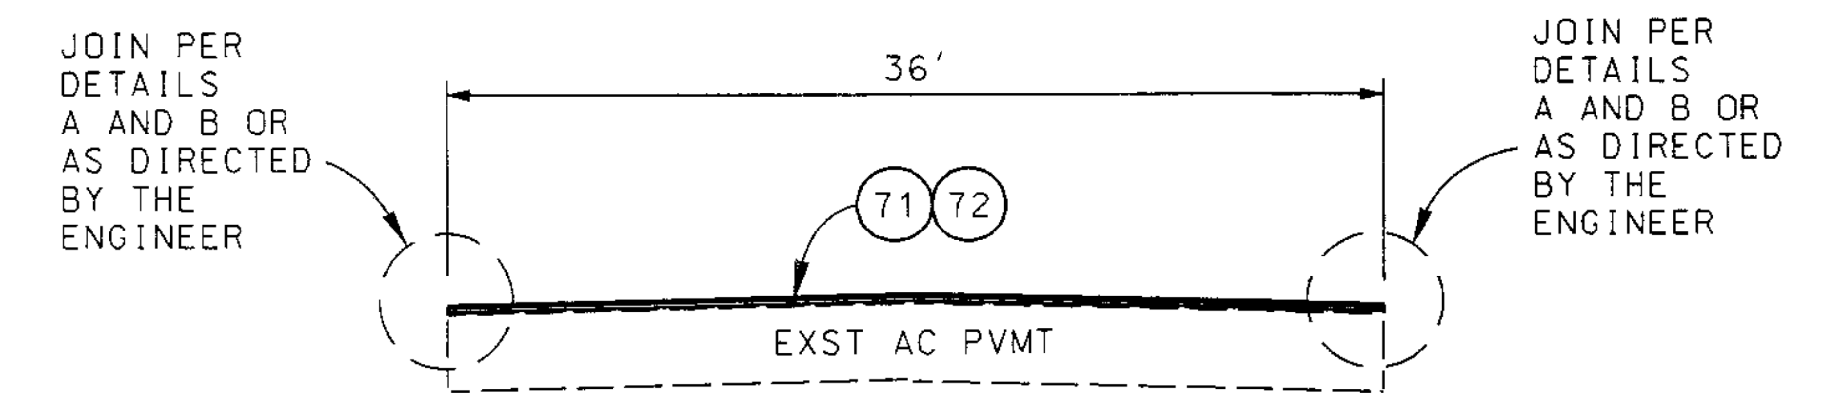


TYPICAL SECTION
MANZANITA PARK AVENUE
LAS FLORES CANYON RD TO 1,013 FEET N/O LAS FLORES CANYON RD
NO SCALE

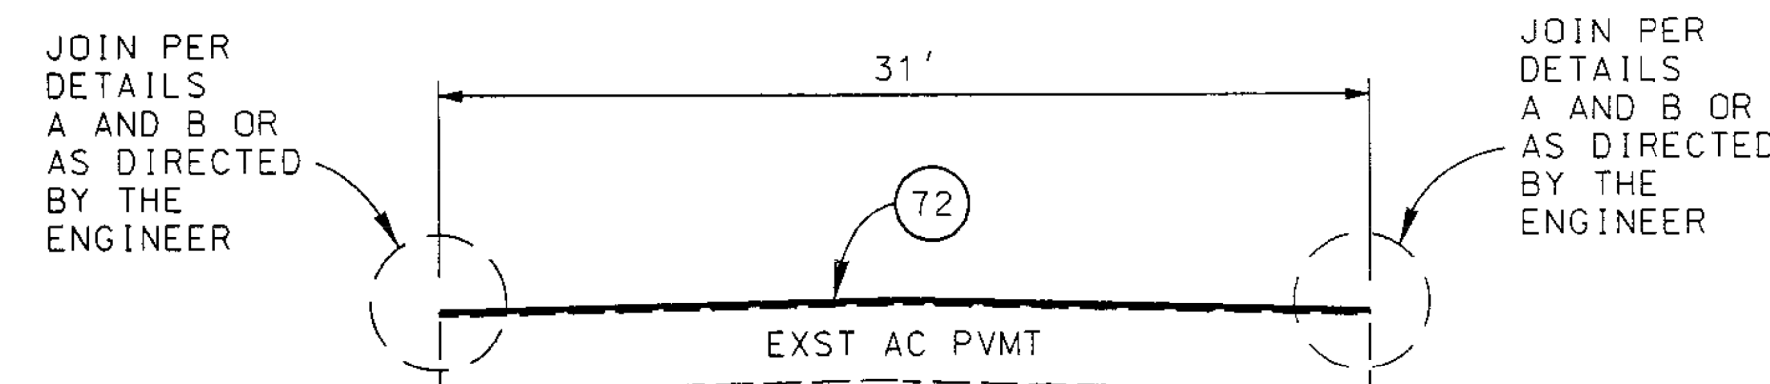


TYPICAL SECTION
HUME ROAD
BRIARBLUFF DR TO LAS FLORES CANYON RD
NO SCALE

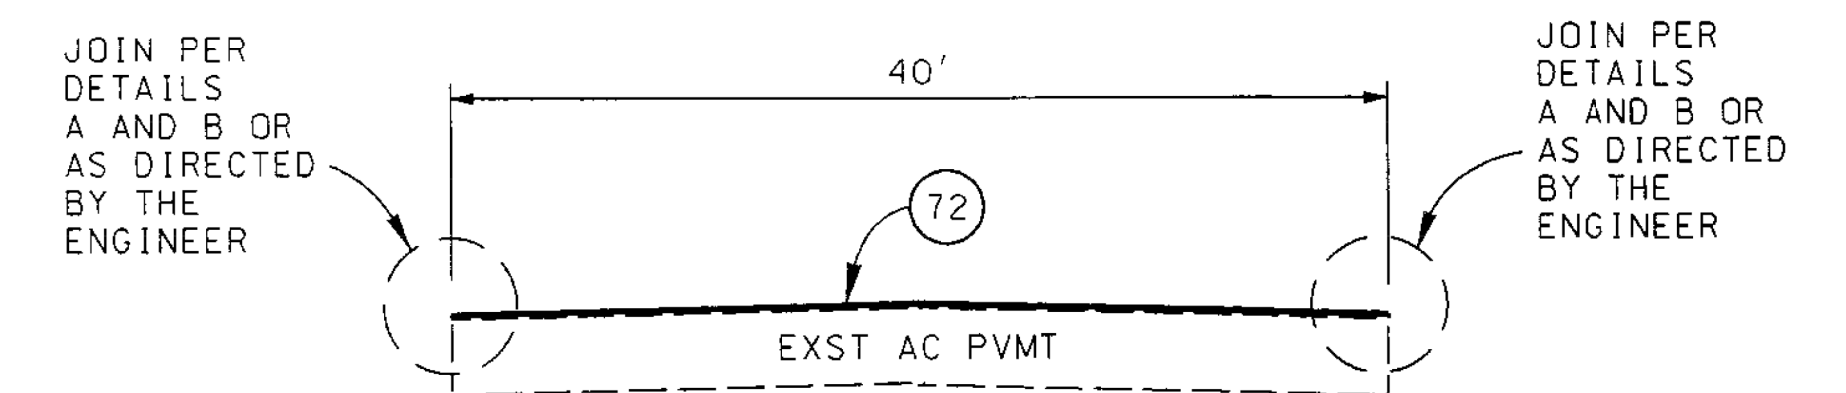

TYPICAL SECTION
MONTE VIENTO DRIVE
RAMBLA PACIFICO TO 100 FEET N/O COPACABANA ST
NO SCALE

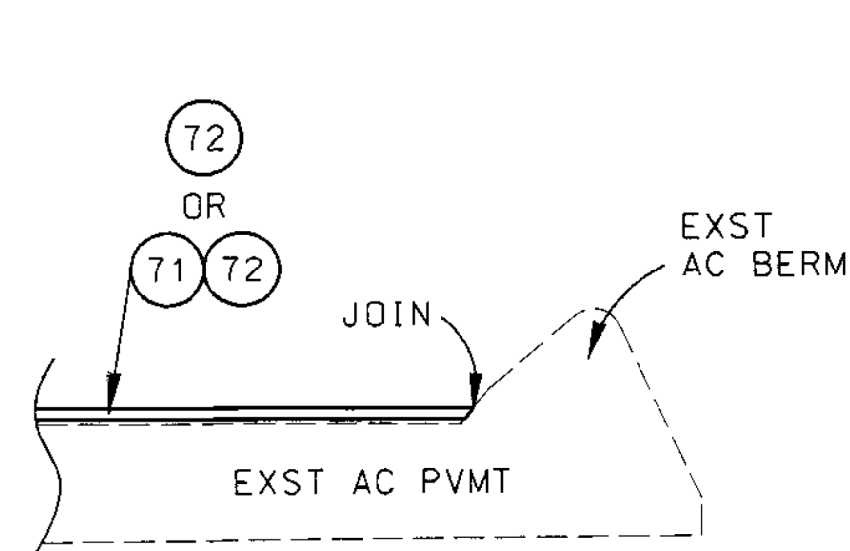

DETAIL A
NO SCALE

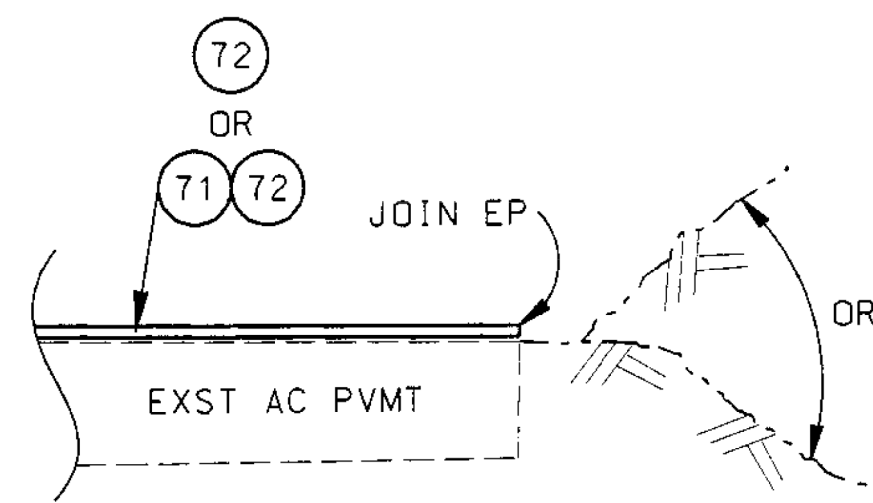


DETAIL B
NO SCALE

DIRT AND
ROCK DEBRIS
SLOPE AREA

DATE: 5/1/10
REVIEWED BY: B. BONNETT
CADD PROJECT FILE NAME: RDC0015258.DGN
CHECKER: W. LO
DESIGNER: B. BONNETT
DRAFTER: B. BONNETT

DATE	MK	DESCRIPTION

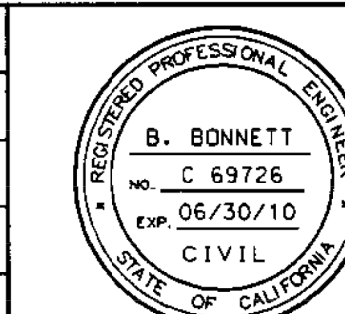

PROJECT ENGINEER
DATE: 5 Jun 2010

COUNTY OF LOS ANGELES DEPARTMENT OF PUBLIC WORKS

HUME ROAD, ET AL.

TYPICAL SECTIONS
PROJECT ID NO. RDC0015258

PCA X2301718 DWG PH078729 SHEET 3 OF 4

AS BUILT DRAWINGS

PROPOSED FOR CONSTRUCTION: DATE: AS BUILT: DATE:

